


System No. W-L-3261

T Ratings - 0 Hr

F Rating - 1 & 2 Hr

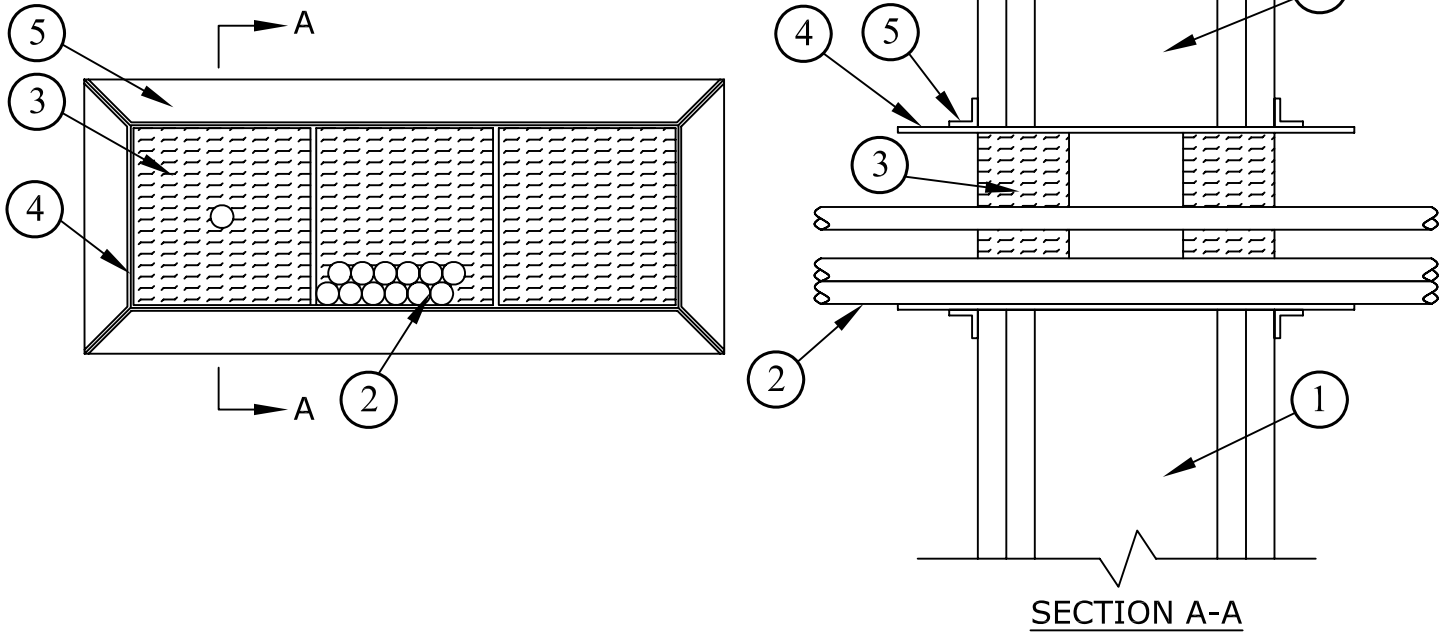

1. WALL ASSEMBLY
2. CABLES
3. PACKING MATERIAL 4 PCF MINERAL WOOL BATTING INSULATION
4. ABESCO CT120 TRANSIT
5. CT MOUNTING FLANGE